




1 MAIN FLOOR
1/4" = 1'-0"

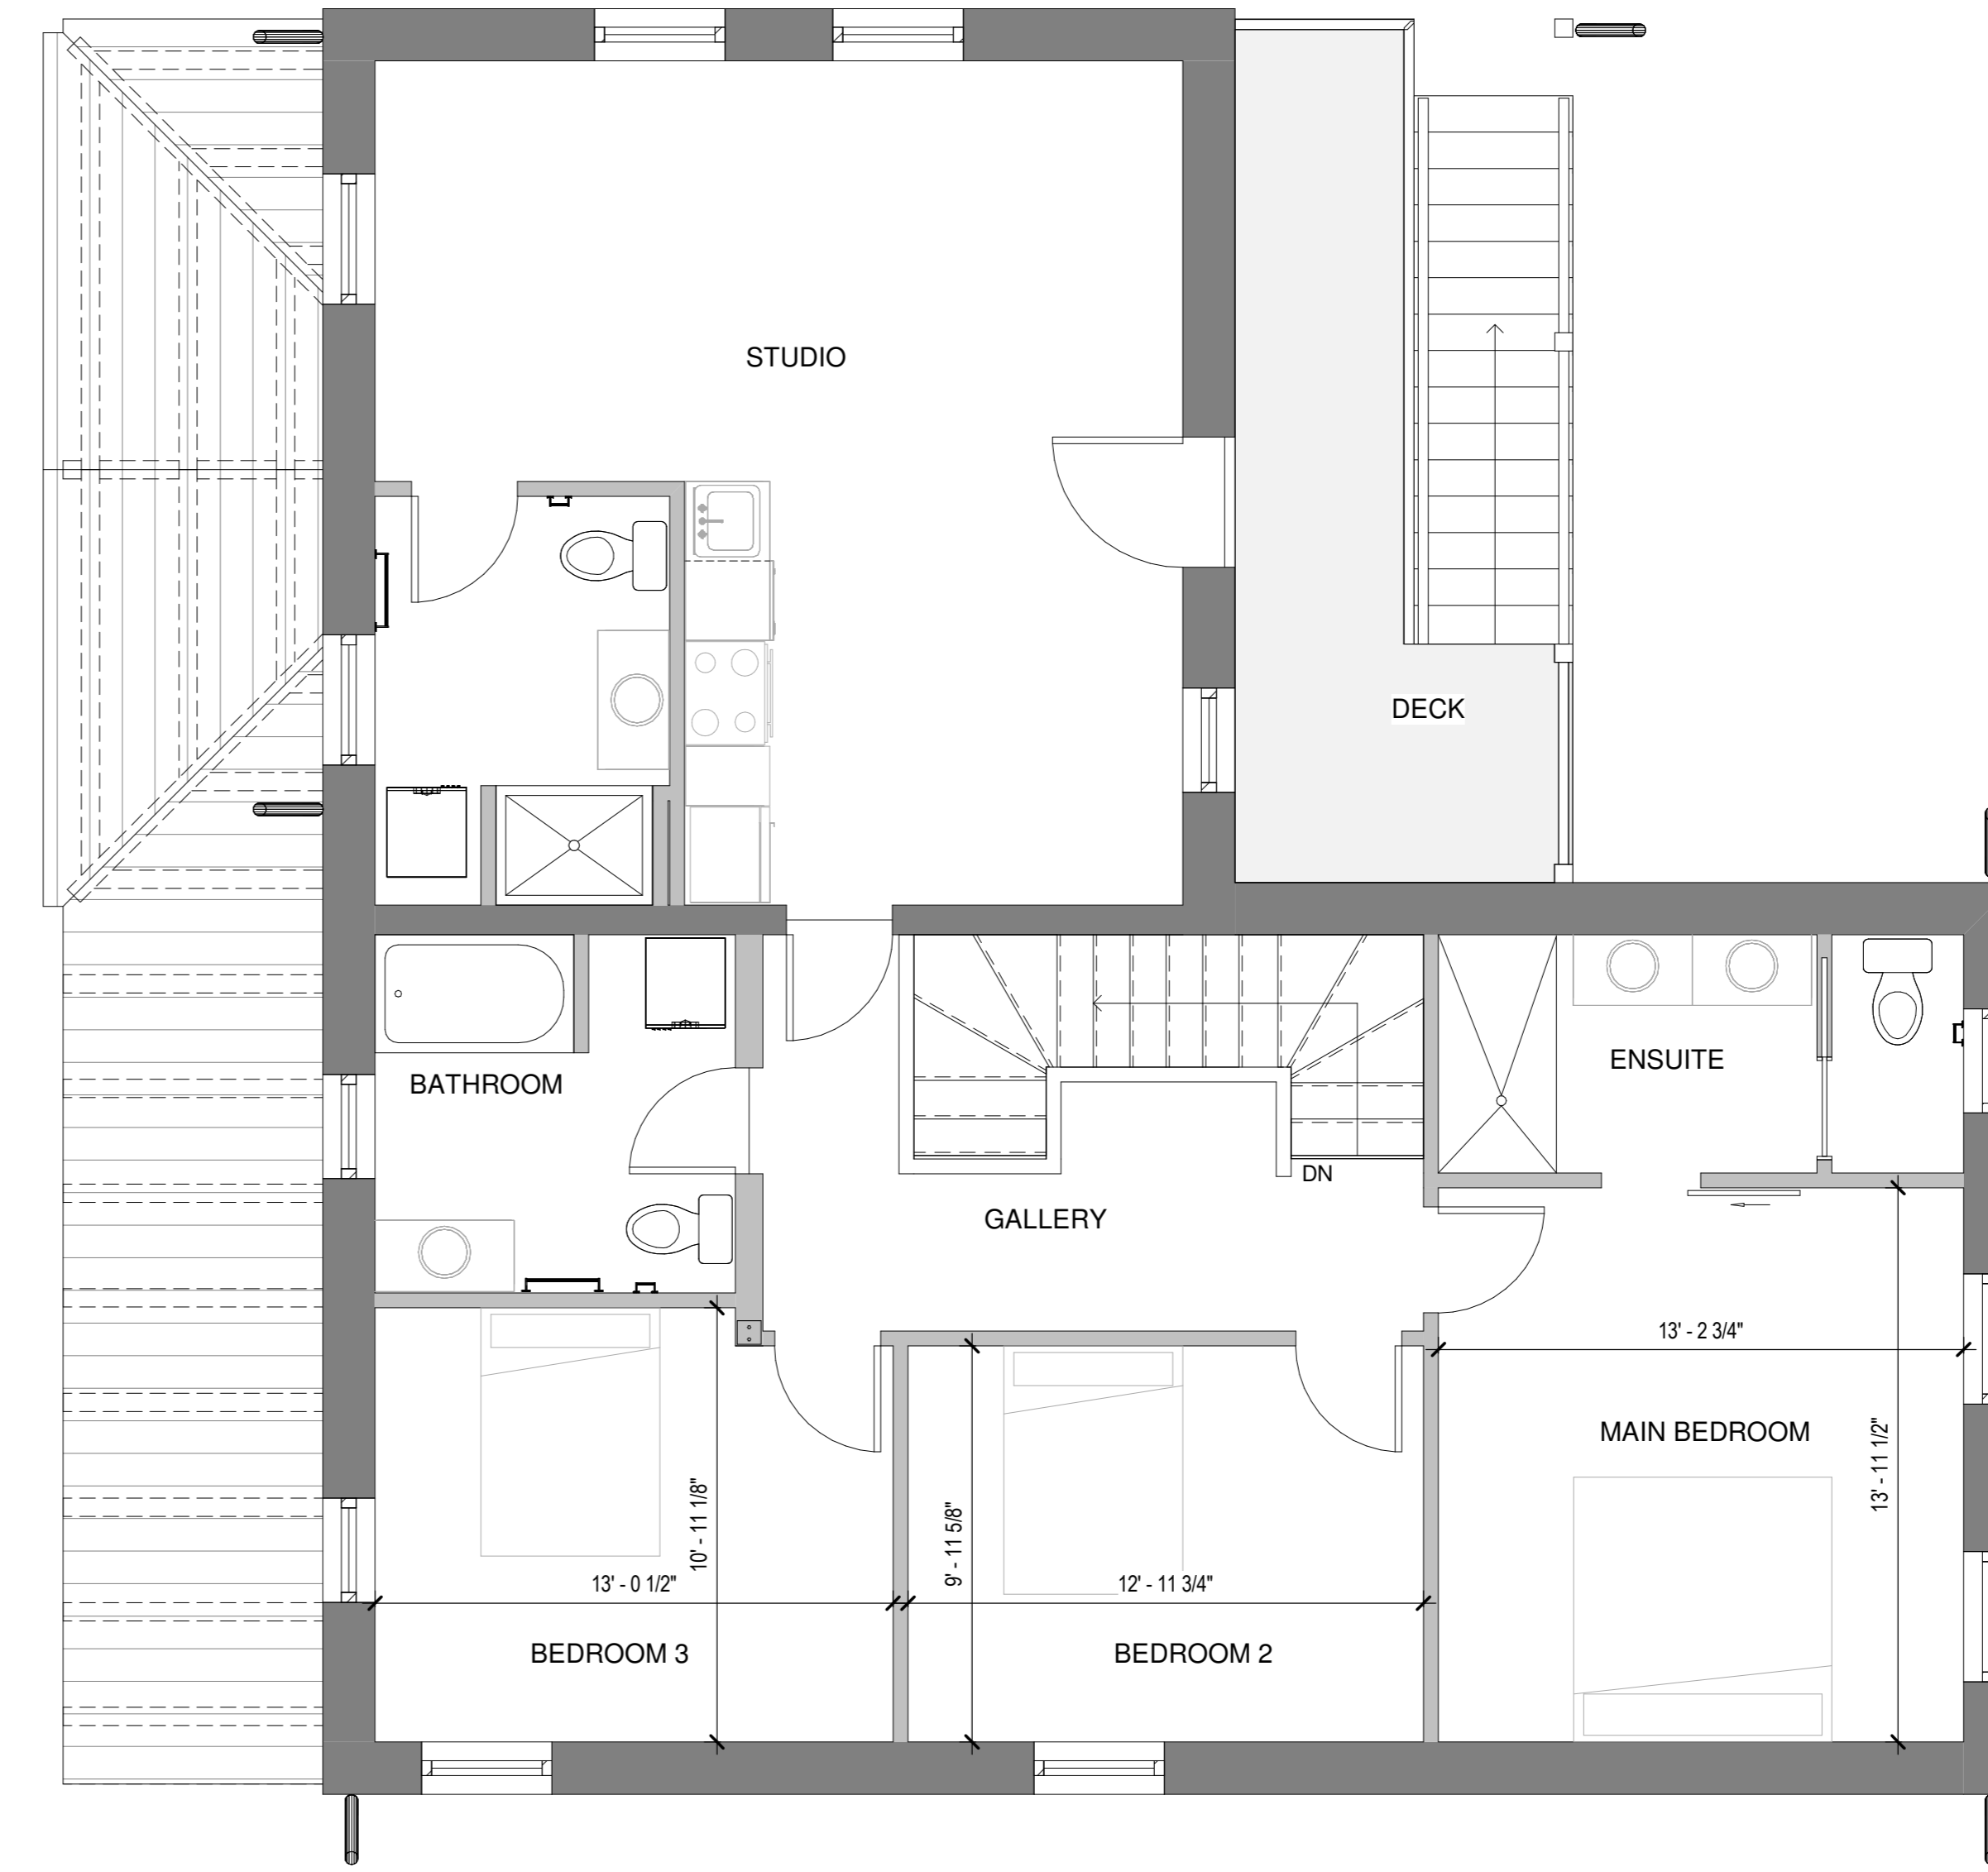

2 SECOND FLOOR
1/4" = 1'-0"

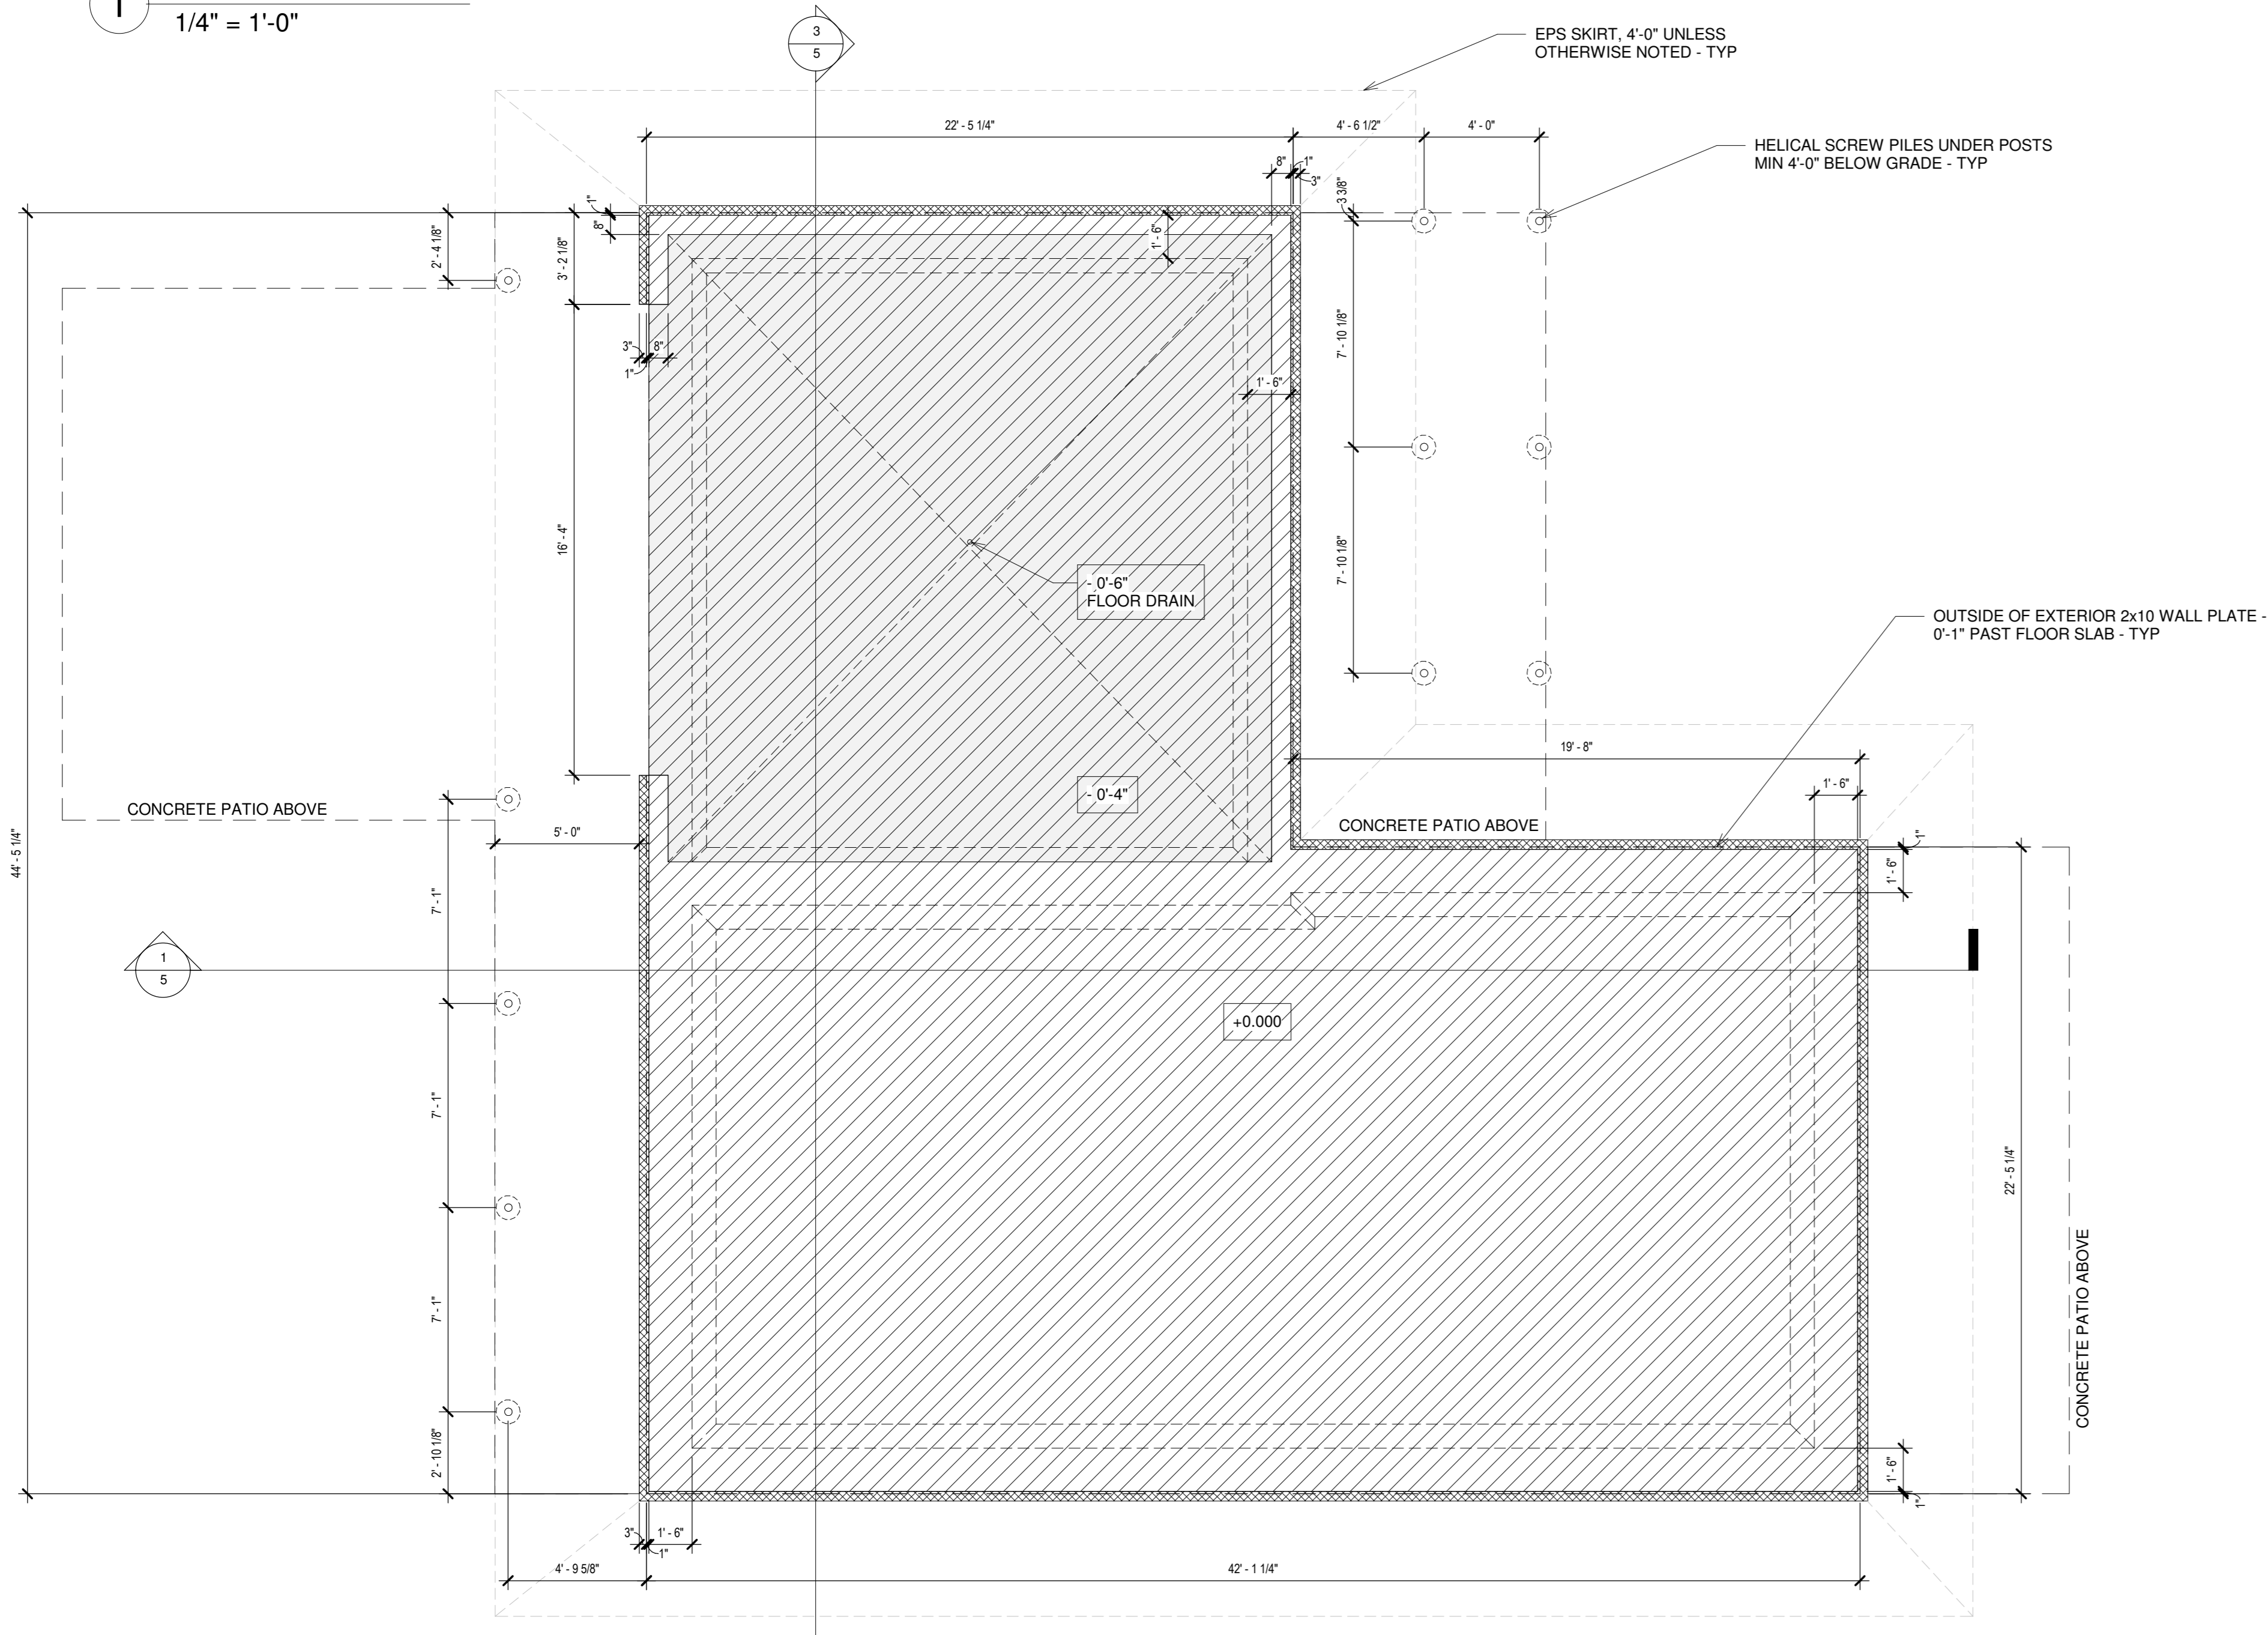

3 FOUNDATION PLAN
1/4" = 1'-0"

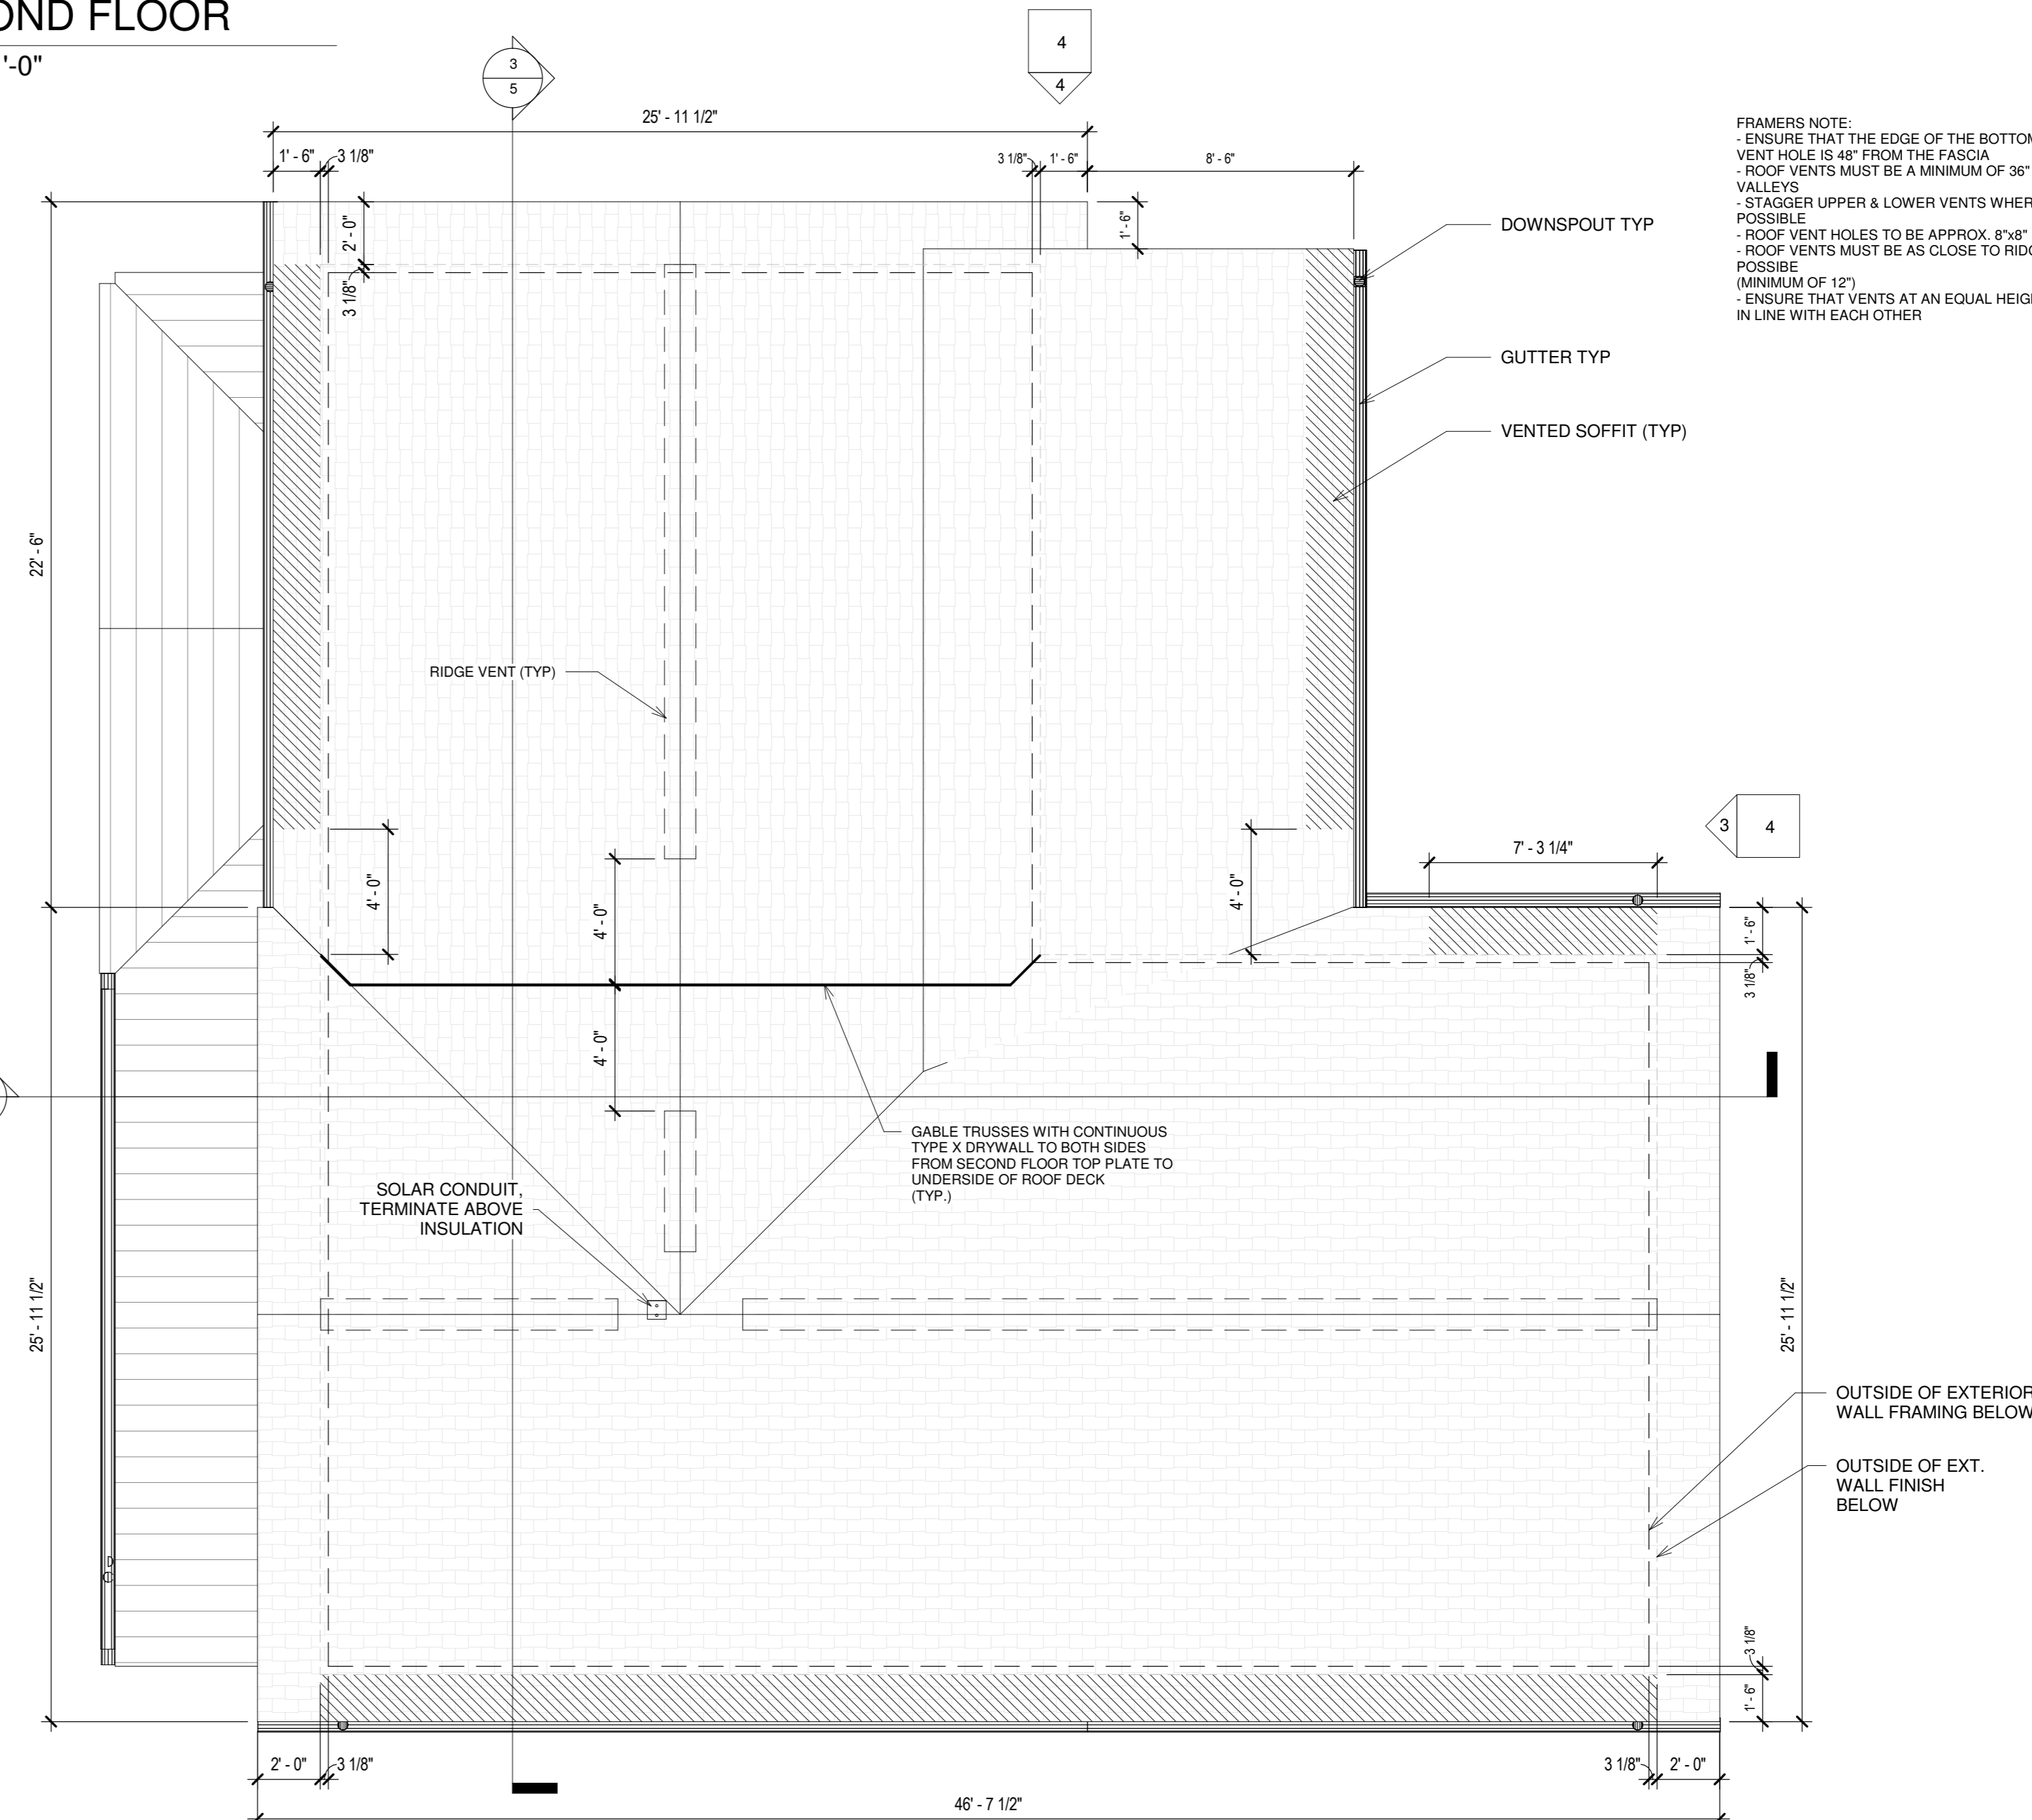

4 ROOF PLAN
1/4" = 1'-0" ROOF AREA: 2353 SQ FT

FRAMERS NOTE:
ENSURE THAT THE EDGE OF THE BOTTOM ROOF VENT HOLE IS 48" FROM THE FABRICA.
ROOF VENTS MUST BE A MINIMUM OF 36" FROM VALLEYS.
STAGGER UPPER & LOWER VENTS WHERE POSSIBLE.
ROOF VENT HOLES TO BE APPROX. 8"x8".
ROOF VENTS MUST BE AS CLOSE TO RIDGE AS POSSIBLE.
(MINIMUM OF 12")
ENSURE THAT VENTS AT AN EQUAL HEIGHT ARE IN LINE WITH EACH OTHER.

SEAL

WOLVERINE
REVELSTOKE BC
VRE-25E

PLANS

PLOT DATE: 6/15/2022 2:37:03 PM

3

7

ISSUED FOR
6/10/2022 ISSUE FOR BUILDING PERMIT

GENERAL NOTE:
DIMENSIONS ON WALLS TO EDGE OF STUD UNLESS NOTED AS CLEAR